


BERACAH HOMES

9590 Nanticoke Business Park Drive
Greenwood, Delaware 19950
www.beracahhomes.com

NAME: BUILDER	Customer
	DATE: MM-DD-YYYY
DRAWN: Drawn	SCALE: AS NOTED
REVISION: Michal Wolanski Decatur_v1	
HOUSE STYLE: Ranch: 40' x 59' (Decatur)	State, County, City

SHEET:
L1

PROJECT:
##-####

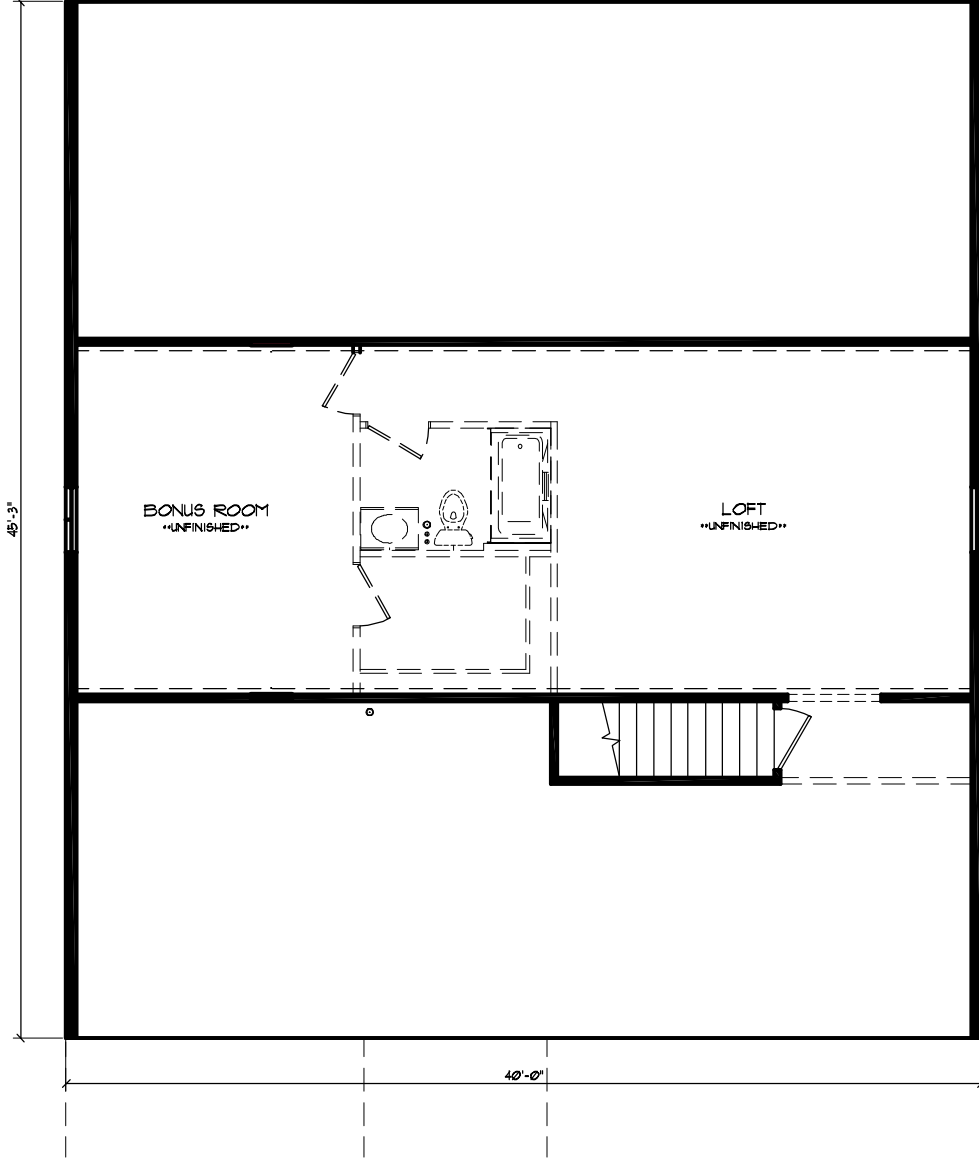

BERACAH HOMES

9590 Nanticoke Business Park Drive
 Greenwood, Delaware 19950
 www.beracahhomes.com

NAME: **BUILDER**

Customer

DATE: MM-DD-YYYY

SCALE: AS NOTED

DRAWN: Drawn

REVISION: Michal Wolanski
 Decatur_v1

HOUSE STYLE: Ranch: 40' x 59' (Decatur)

State, County, City

SHEET:

L1.1

PROJECT:

##-####



FRONT ELEVATION

- Shown With Following Options Not Included In Base Price:
- Window Linings 110 Shutters
 - Shed Roof Porch
 - Garage By Others
 - Decorative Vent

BERACAH HOMES

9590 Nanticoke Business Park Drive
 Greenwood, Delaware 19950
 www.beracahhomes.com

Customer

DATE: MM-DD-YYYY

SCALE: AS NOTED

NAME: **BUILDER**

DRAWN: Drawn

REVISION: Michal Wolanski
 Decatur_v1

HOUSE STYLE: **Ranch: 40' x 59' (Decatur)**

SHEET:

LIT_ELEV

PROJECT:

##-####

10/22/2007 3:56 PM

State, County, City