

BERACAH HOMES


9590 Nanticoke Business Park Drive
 Greenwood, Delaware 19950
 www.beracahomes.com

NAME: BUILDER	Customer
	DATE: MM-DD-YYYY
DRAWN: Drawn	SCALE: AS NOTED
REVISION: Michal Wolanski Jefferson_v1	
HOUSE STYLE: Cape: 30' x 40' (Jefferson)	

SHEET: **L1**

PROJECT: **##-####**

State, County, City

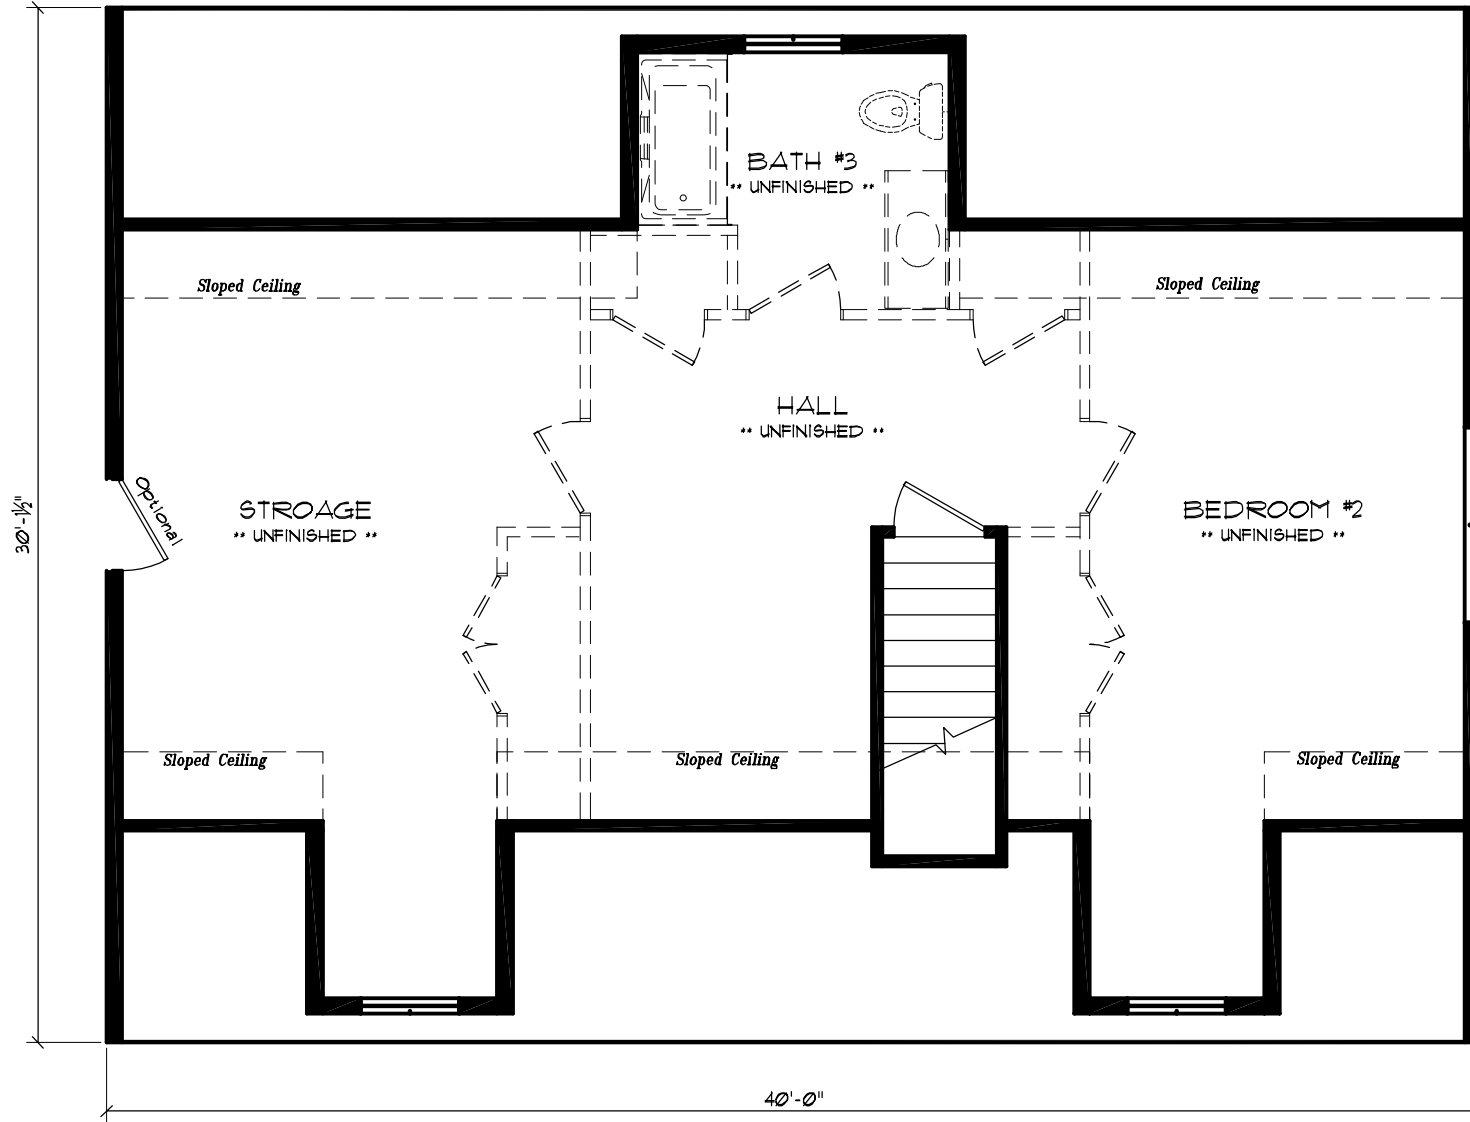

BERACAH HOMES

9590 Nanticoke Business Park Drive
Greenwood, Delaware 19950
www.beracahhomes.com

NAME: BUILDER	CUSTOMER
DRAWN: Drawn	DATE: MM-DD-YYYY
REVISION: Michal Wolanski Jefferson_v1	SCALE: AS NOTED
HOUSE STYLE: Cape: 30' x 40' (Jefferson)	

SHEET:
L1.1

PROJECT:
##-####

State, County, City



FRONT ELEVATION

Shown With Following Options Not Included In Base Price:
 • Porch By Others
 • Garage By Others

BERACAH HOMES
 9590 Nanticoke Business Park Drive
 Greenwood, Delaware 19950
 www.beracahhomes.com

NAME: BUILDER	Customer
	DATE: MM-DD-YYYY
DRAWN: Drawn	SCALE: AS NOTED
REVISION: Michal Wolanski Jefferson_v1	HOUSE STYLE: Cape: 30' x 40' (Jefferson)

SHEET:
LIT_ELEV

PROJECT:
 ##-####

State, County, City