

WORCESTER
 20' x 36'/52'
 1760 SQ. FT.

BERACAH HOMES

9590 Nanticoke Business Park Drive
 Greenwood, Delaware 19950
 www.beracahomes.com

NAME: **BUILDER**
 DRAWN: **Drawn**

SHEET:

L1

PROJECT:


##-####
10/22/2007 3:52 PM

DATE: **MM-DD-YYYY**
 SCALE: **AS NOTED**

CUSTOMER: **Customer**

HOUSE STYLE: **Two Story: 20' x 36'/52' (Worcester)**

State, County, City

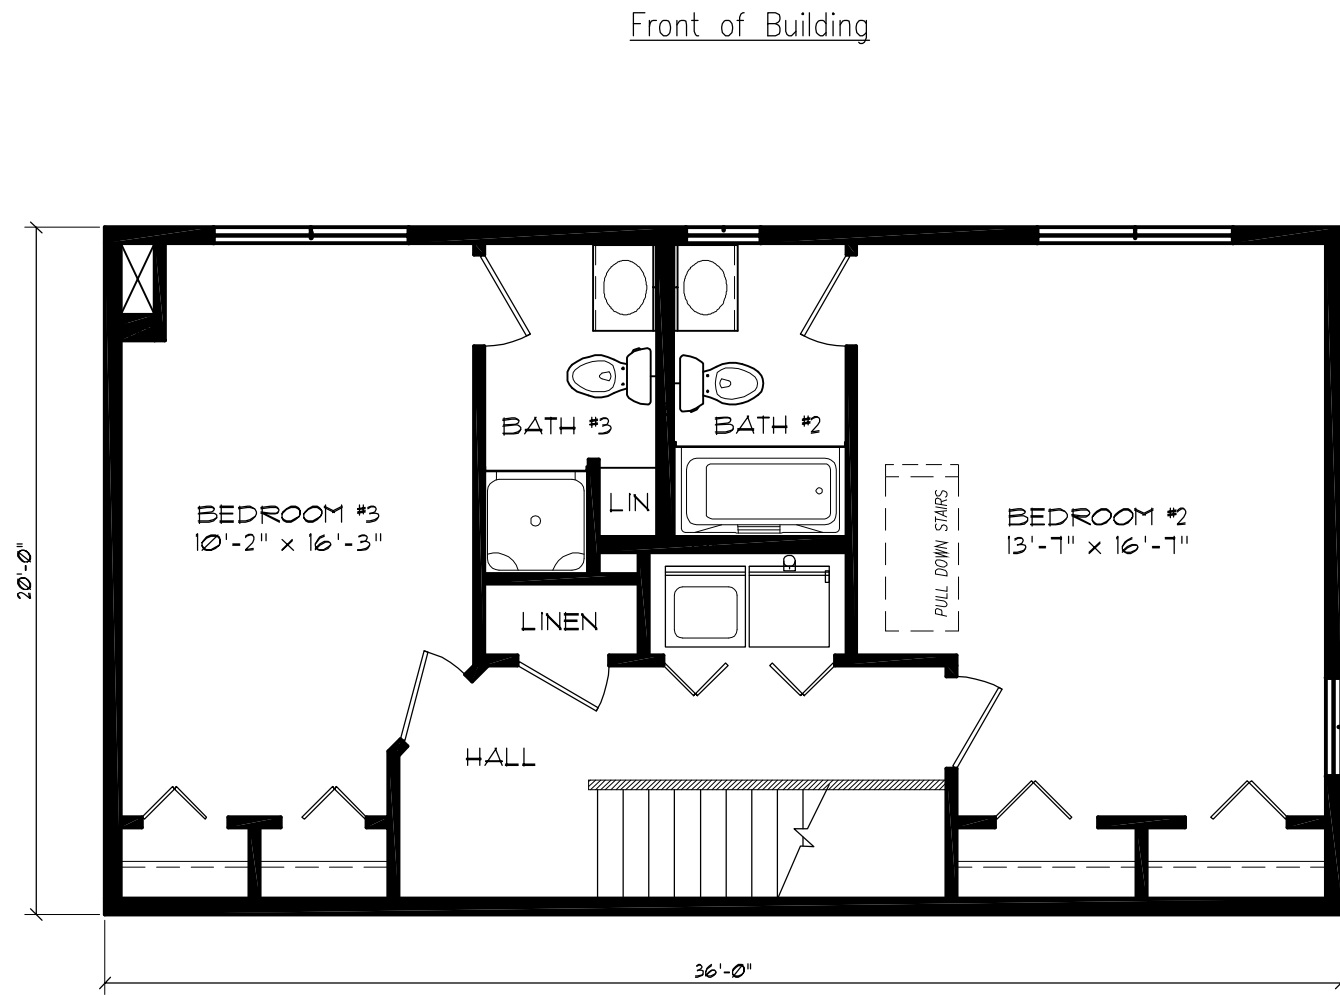

BERACAH HOMES

9590 Nanticoke Business Park Drive
Greenwood, Delaware 19950
www.beracahhomes.com

NAME: BUILDER	Customer	
	DATE: MM-DD-YYYY	SCALE: AS NOTED
DRAWN: Drawn	REVISION: Michal Wolanski Worcester_v1	
HOUSE STYLE: Two Story: 20' x 36'/52' (Worcester)		

SHEET: **L1.1**

PROJECT: **##-####**

State, County, City



FRONT ELEVATION

Shown With Following Options Not Included In Base Price:
 • Porch By Others
 • False Gable Dormer

BERACAH HOMES
 9590 Nanticoke Business Park Drive
 Greenwood, Delaware 19950
 www.beracahomes.com

NAME: BUILDER	Customer	
	DATE: MM-DD-YYYY	SCALE: AS NOTED
DRAWN: Drawn	REVISION: Michal Wolanski Worcester_v1	

HOUSE STYLE: **Two Story: 20' x 36'/52' (Worcester)**

SHEET: **LIT_ELEV**
 PROJECT: **##-####**

State, County, City